


INDEPENDENT LIVING at The Town Center

Floor Plan

THE SUNFLOWER – TWO BEDROOM DELUXE

1,322 Square Feet

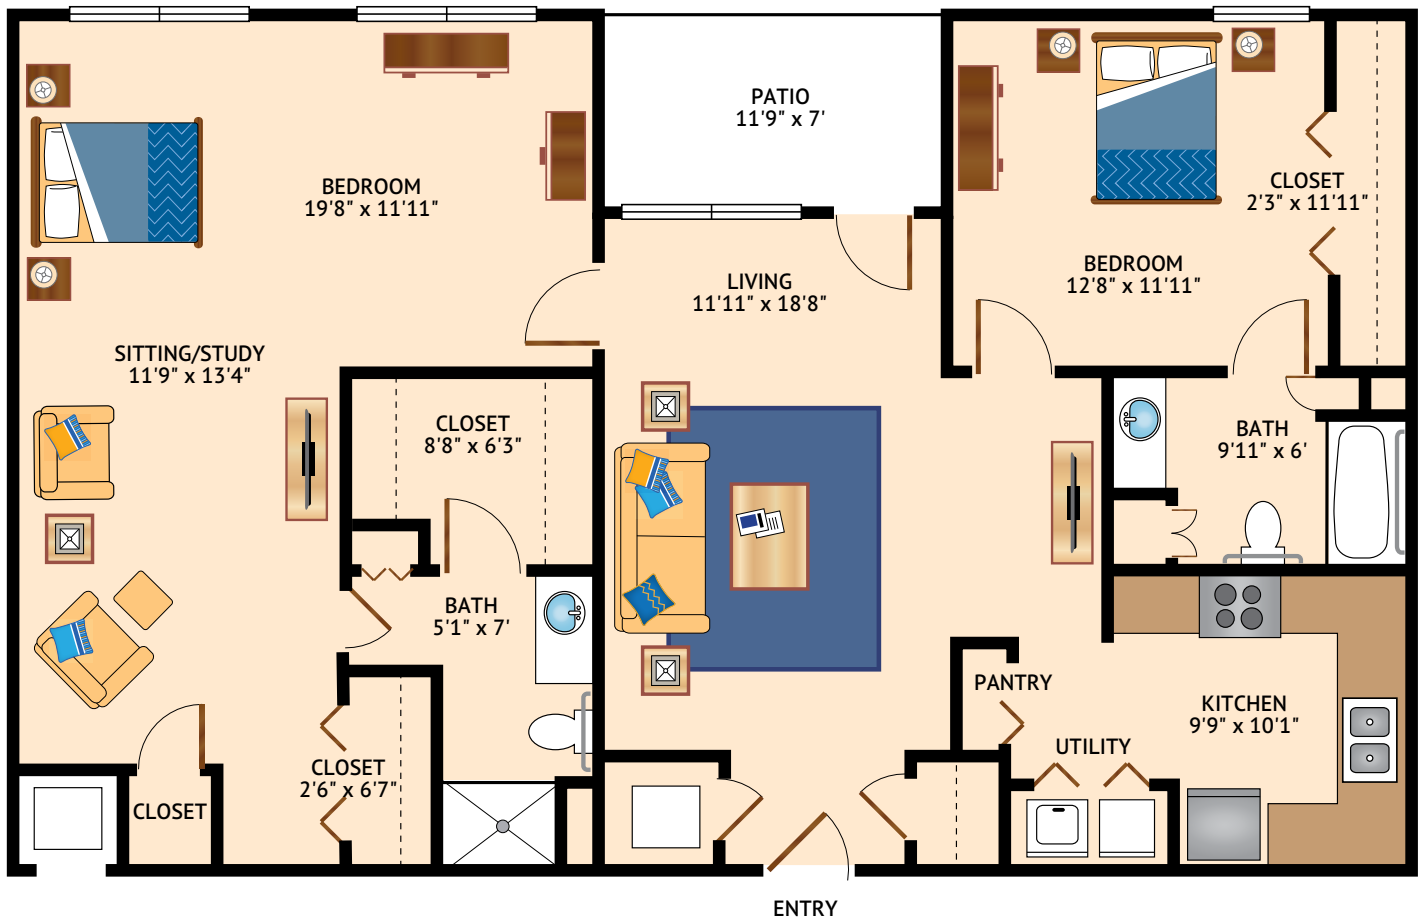


Floor plans are not to scale and are shown for comparative purposes only.
Actual apartment floor plans may have minor variations.

INDEPENDENT LIVING at The Town Center

Floor Plan

DELUXE POPPY – TWO BEDROOM

1,165 Square Feet

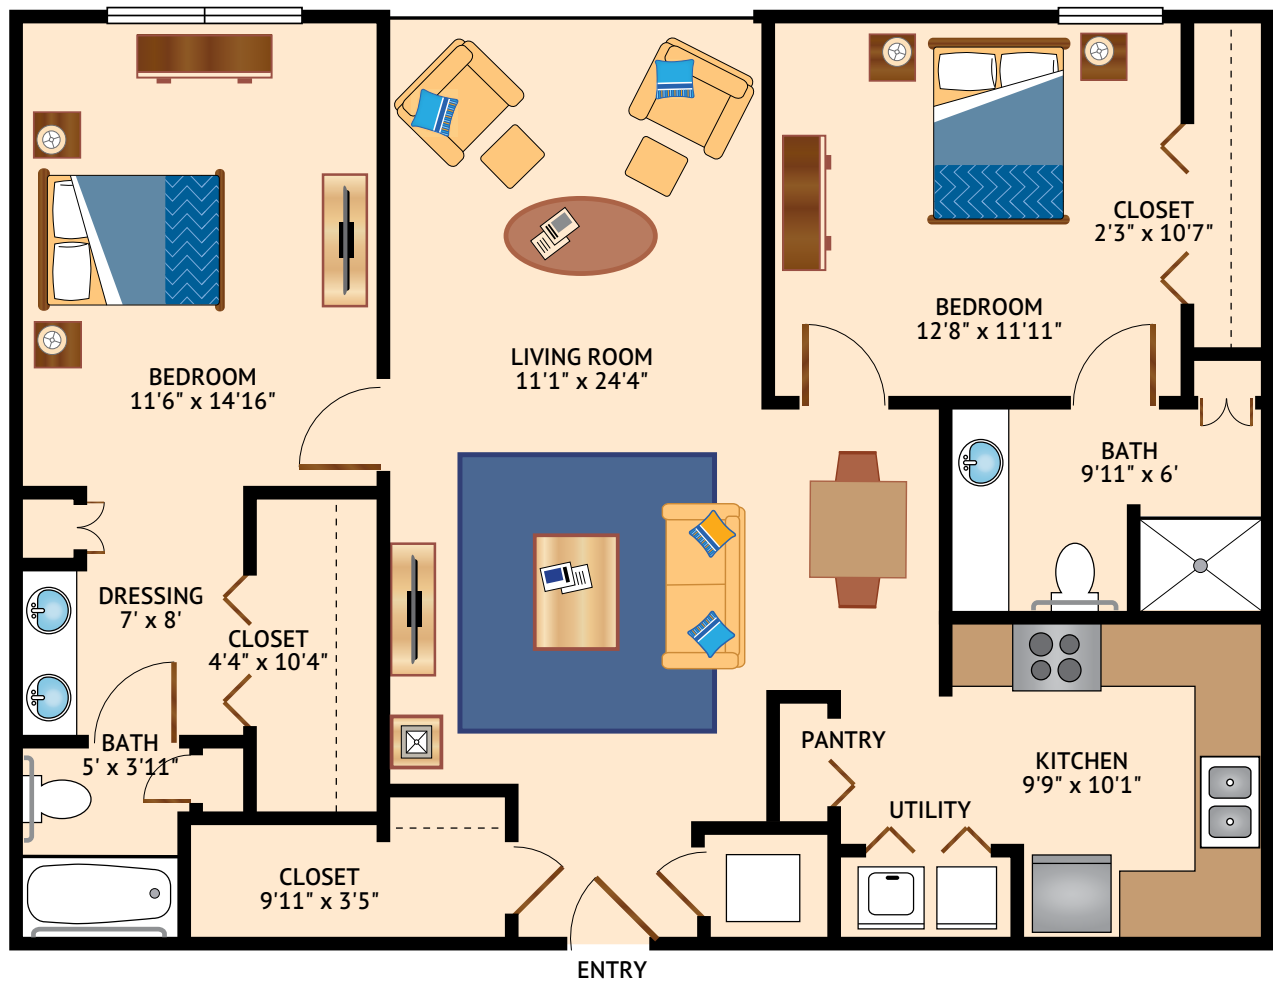


Floor plans are not to scale and are shown for comparative purposes only.
Actual apartment floor plans may have minor variations.

INDEPENDENT LIVING at The Town Center

Floor Plan

THE POPPY – TWO BEDROOM

1,081 Square Feet

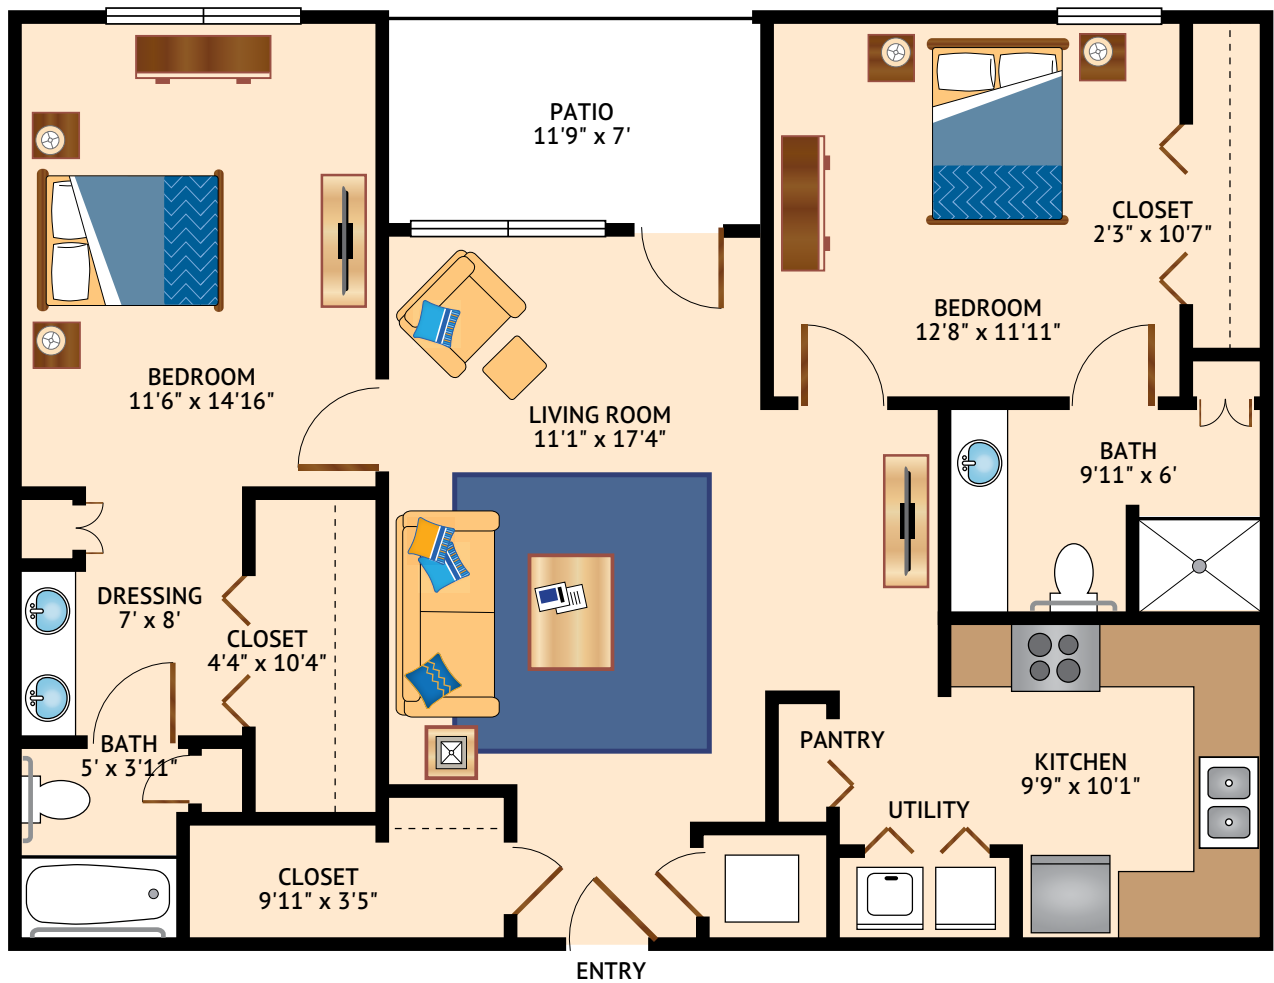

Floor plans are not to scale and are shown for comparative purposes only.
Actual apartment floor plans may have minor variations.